




Front Elevation (South West)

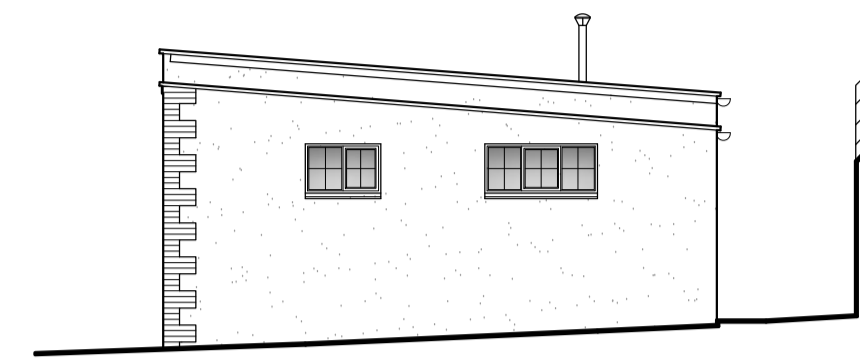

Side Elevation (South East)

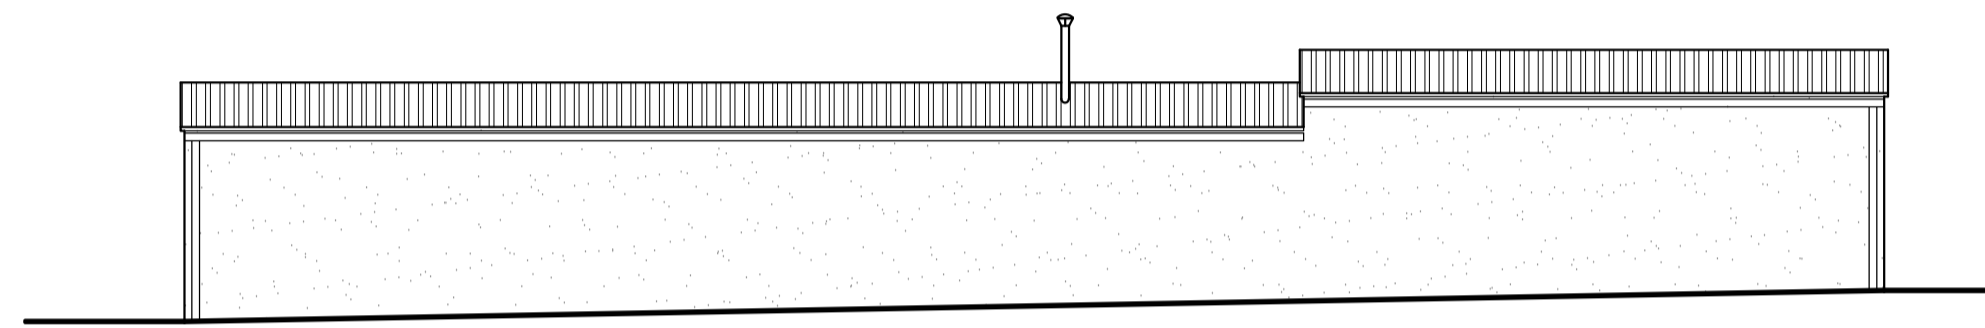


Rear Elevation (North East)

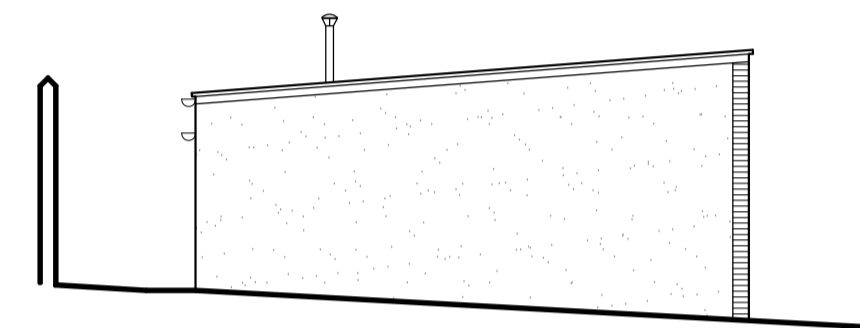


Side Elevation (North West)

Proposed Elevations
Scale: 1:100

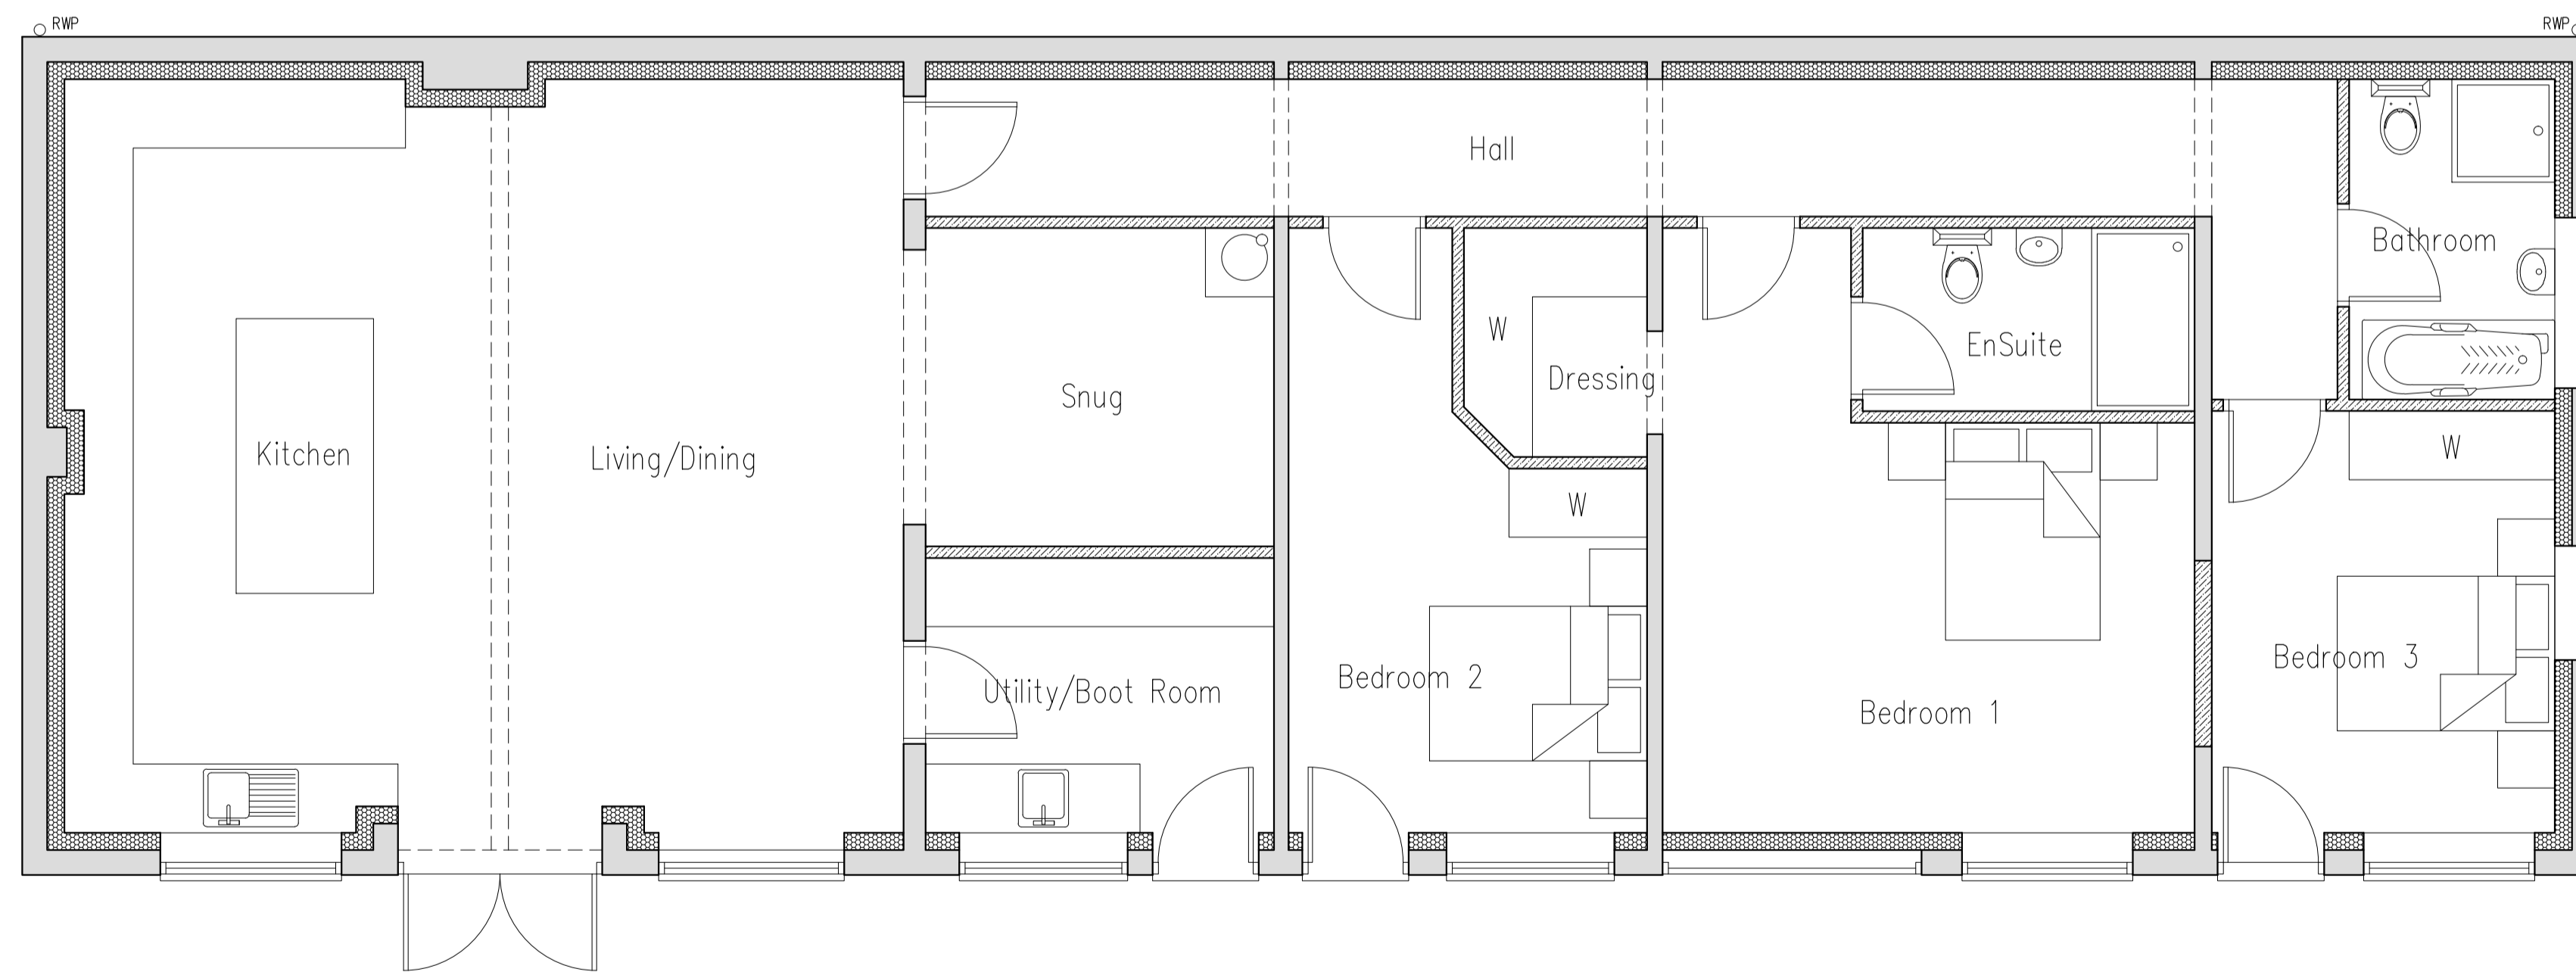

Proposed Ground Floor Plan
Scale: 1:50

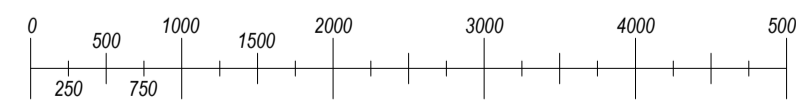

Nick Peasland ARCHITECTURAL SERVICES

Belmont House, Hall Street, Long Melford, Sudbury, Suffolk, CO10 9JF
Tel: 07966 152864 Fax: 01787 211898 Email: info@nickpeasland.co.uk

Client:
Mr D. Manning

Project:
Prior approval (under permitted development rights)
Change of use of a building and any land within its curtilage from commercial / business / service (use Class E) to one dwelling house (use Class C3) - Wood Furniture Yard, Cuckoo Hill, Bures St. Mary, Suffolk, CO8 5JH

Subject:
Proposed Floor Plan And Elevations

DRAWN	MJM	REVISIONS:
DATE	Nov 024	Rev A: 22.11.2024 - Drawing Updated
SCALES	As Shown	ISSUE at A1 DRAWING No. 2876/04