


PLOT 6

PLOT 5

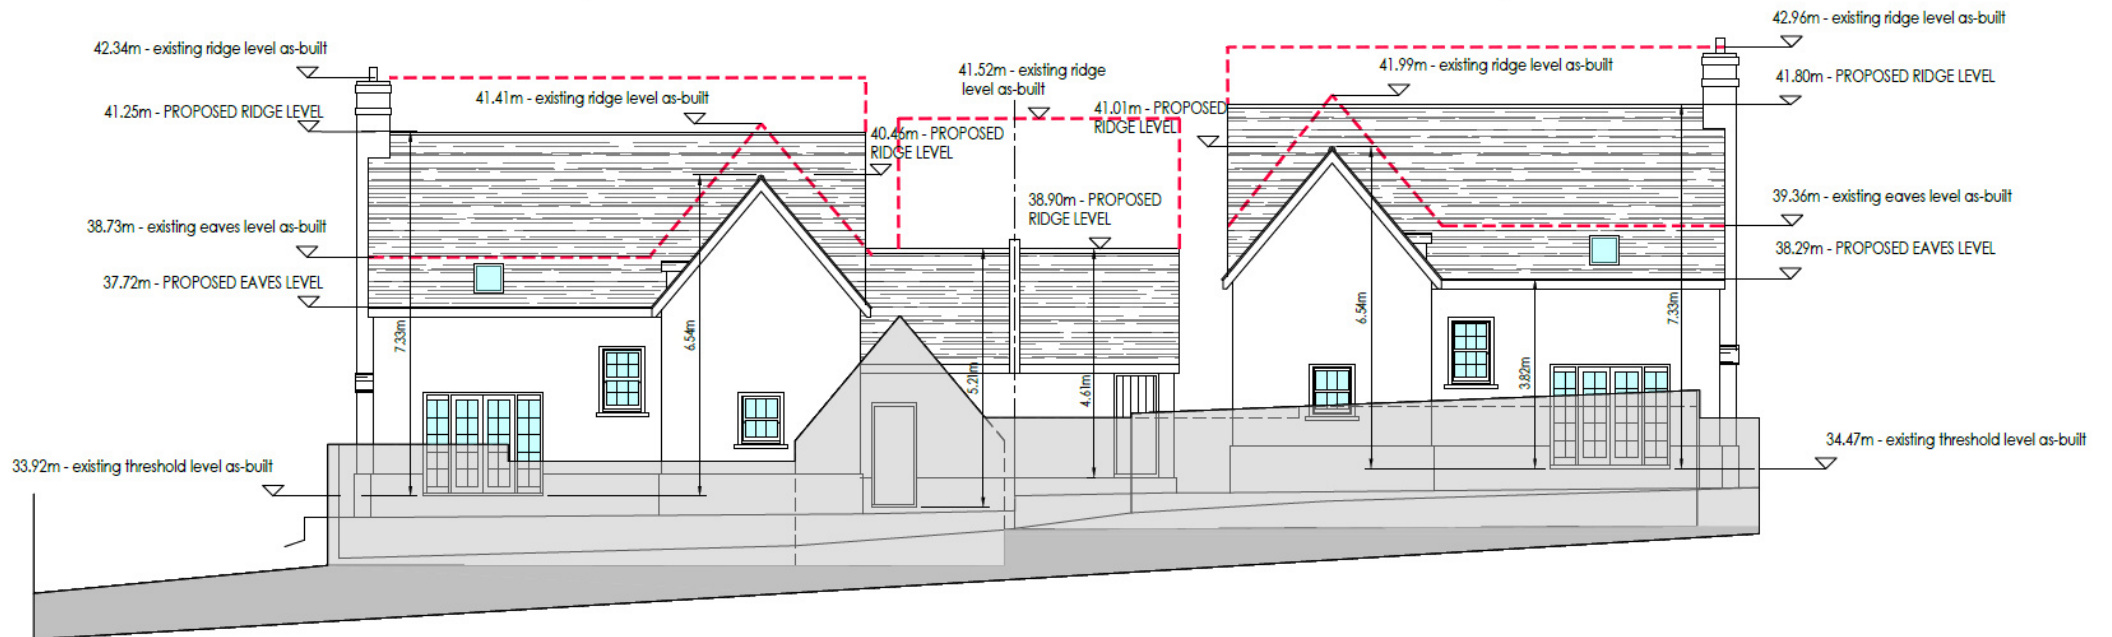

PROPOSED ELEVATION TO REAR OF WHITE HORSE HOUSE AND 6 & 7 CUCKOO HILL

All dimensions from existing, as-built, threshold level